


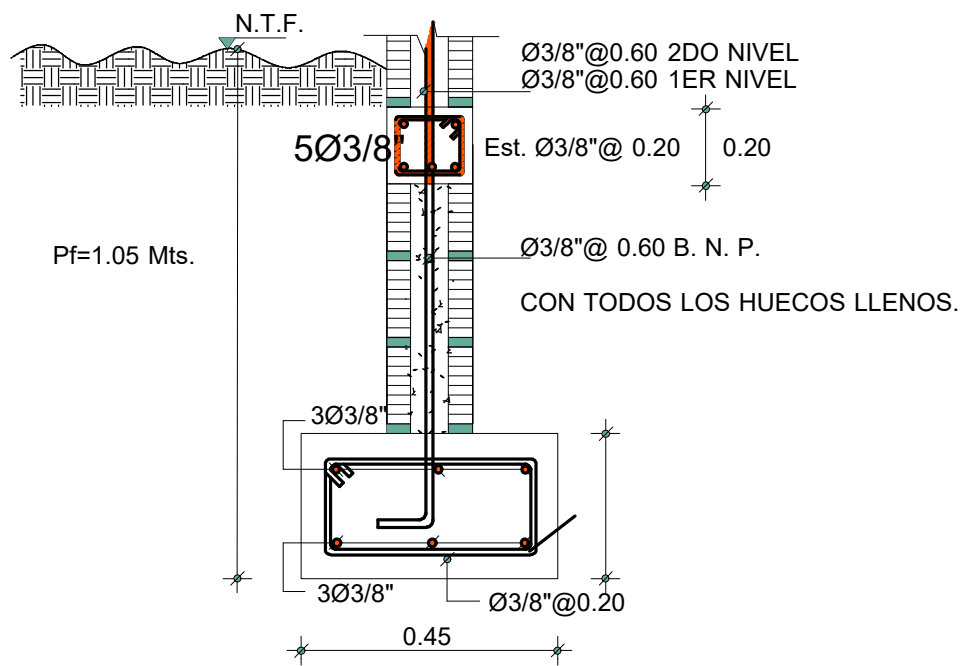


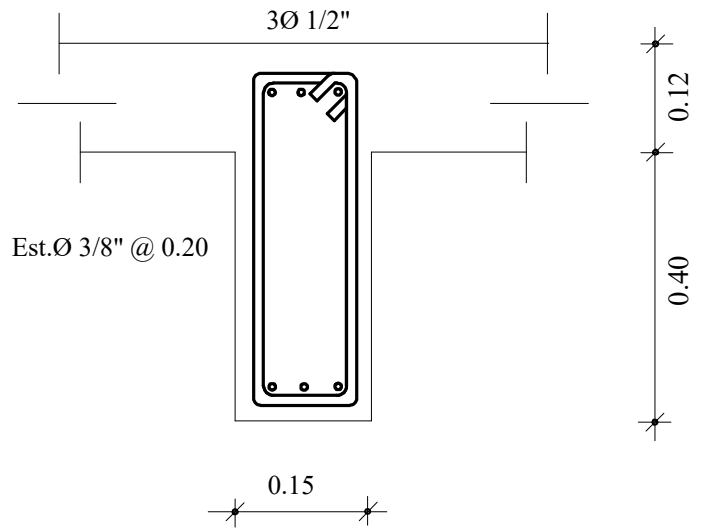

DET. ZAPATA DE MURO 6" (CARGA)

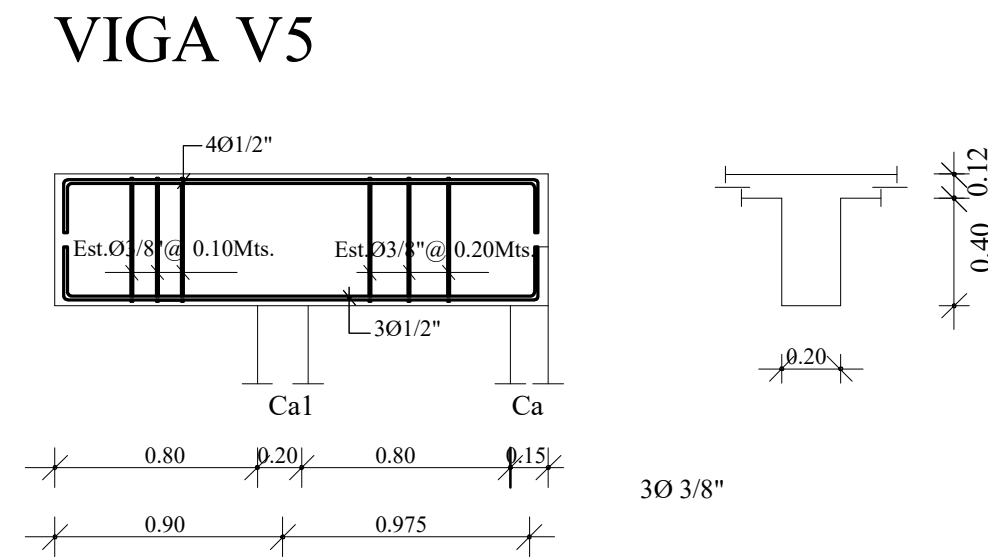

Viga Amarre Va

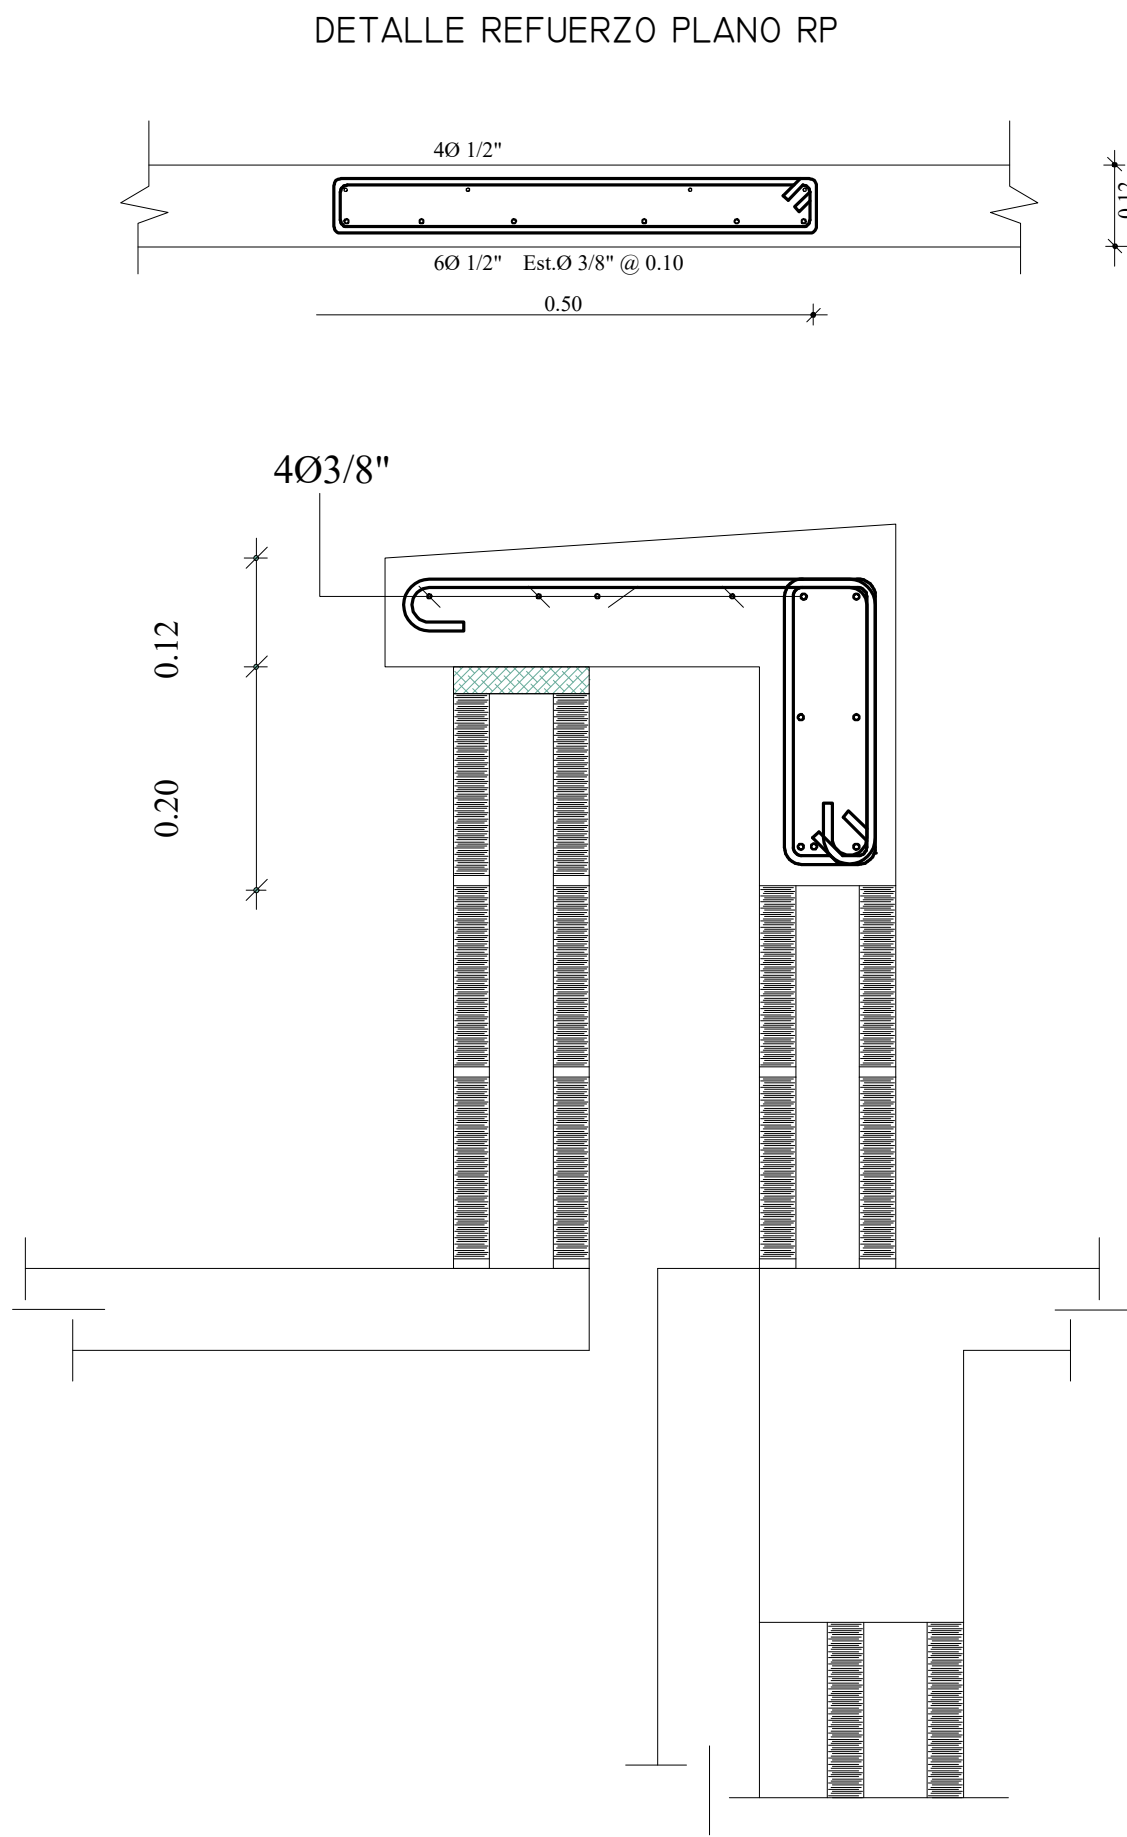

SECCION DE JUNTA DE CONSTRUCCION

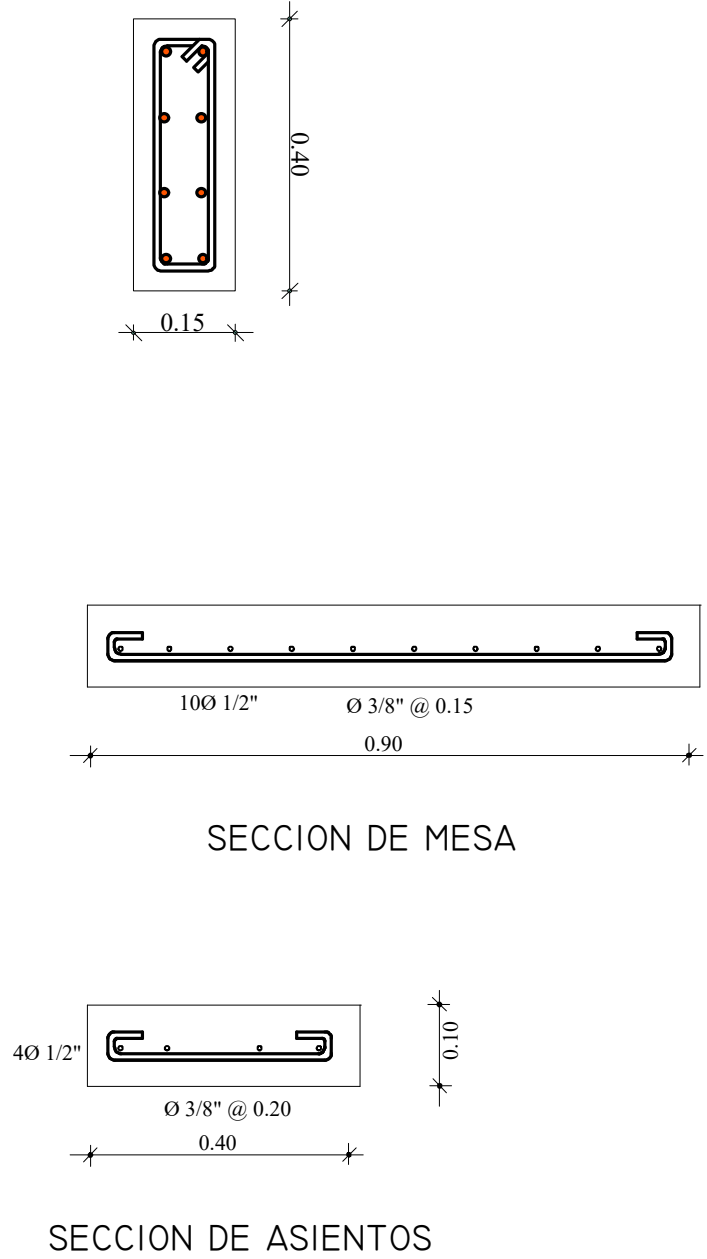


TABLA DE APLICACION PARA ZAPATAS								
DIMENSIONES (Mts.)				ARMADURAS (INFERIOR)			ARMADURAS (SUPERIOR)	
ZAPATA	Lx	Ly	H	Hf	DIRECCION Asx	DIRECCION Asy	DIRECCION Asx	DIRECCION Asy
Z1	1.60	1.60	0.45	1.25	Ø1/2"@0.15	Ø1/2"@0.15		
Z2	1.90	1.90	0.45	1.25	Ø1/2"@0.10	Ø1/2"@0.10		
Z3	1.30	1.30	0.45	1.25	Ø1/2"@0.15	Ø1/2"@0.15		
Z4	1.40	1.20	0.35	1.25	Ø1/2"@0.15	Ø1/2"@0.15		