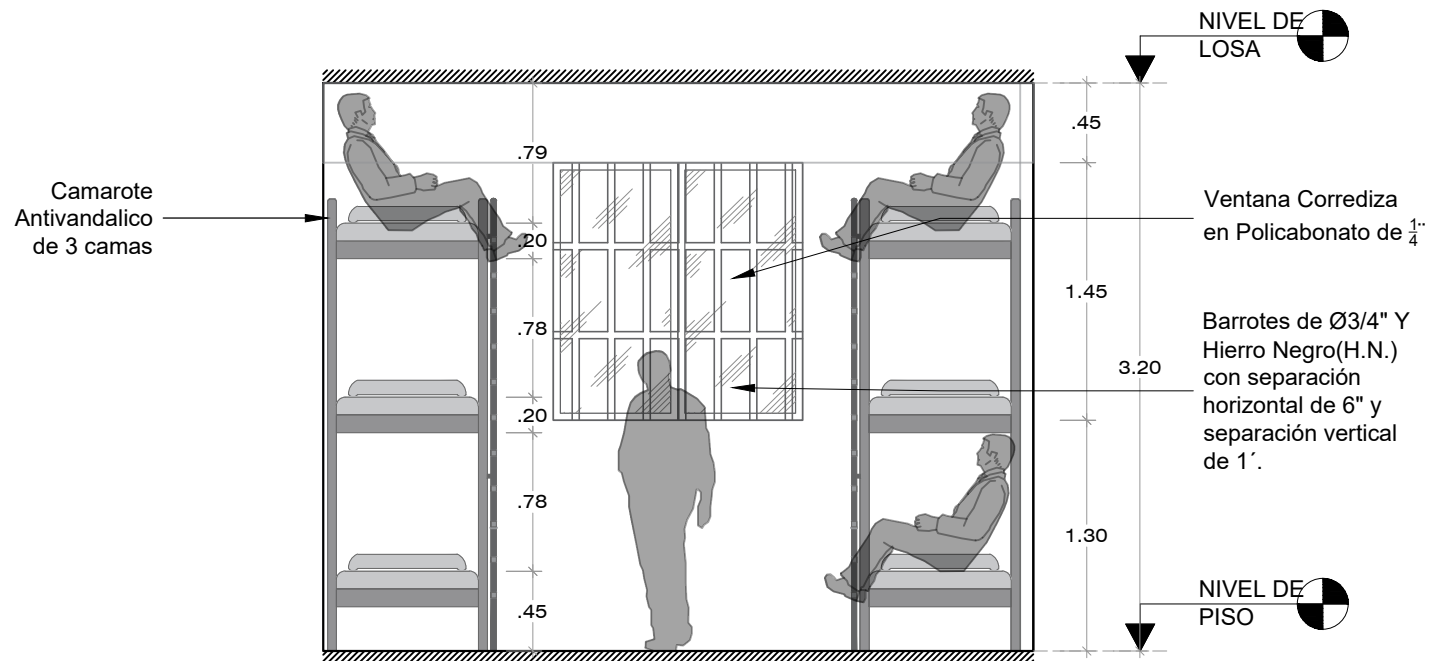


VISTA INTERIOR 2

DETALLE 05: CELDA

ESC. 1/50